


The following risks are identified as unusual or unfamiliar to a competent contractor.

CONSTRUCTION RISKS

DEMOLITION RISKS (FUTURE)

It is assumed that all work will be carried out by a competent contractor working, where appropriate, to an approved method statement.

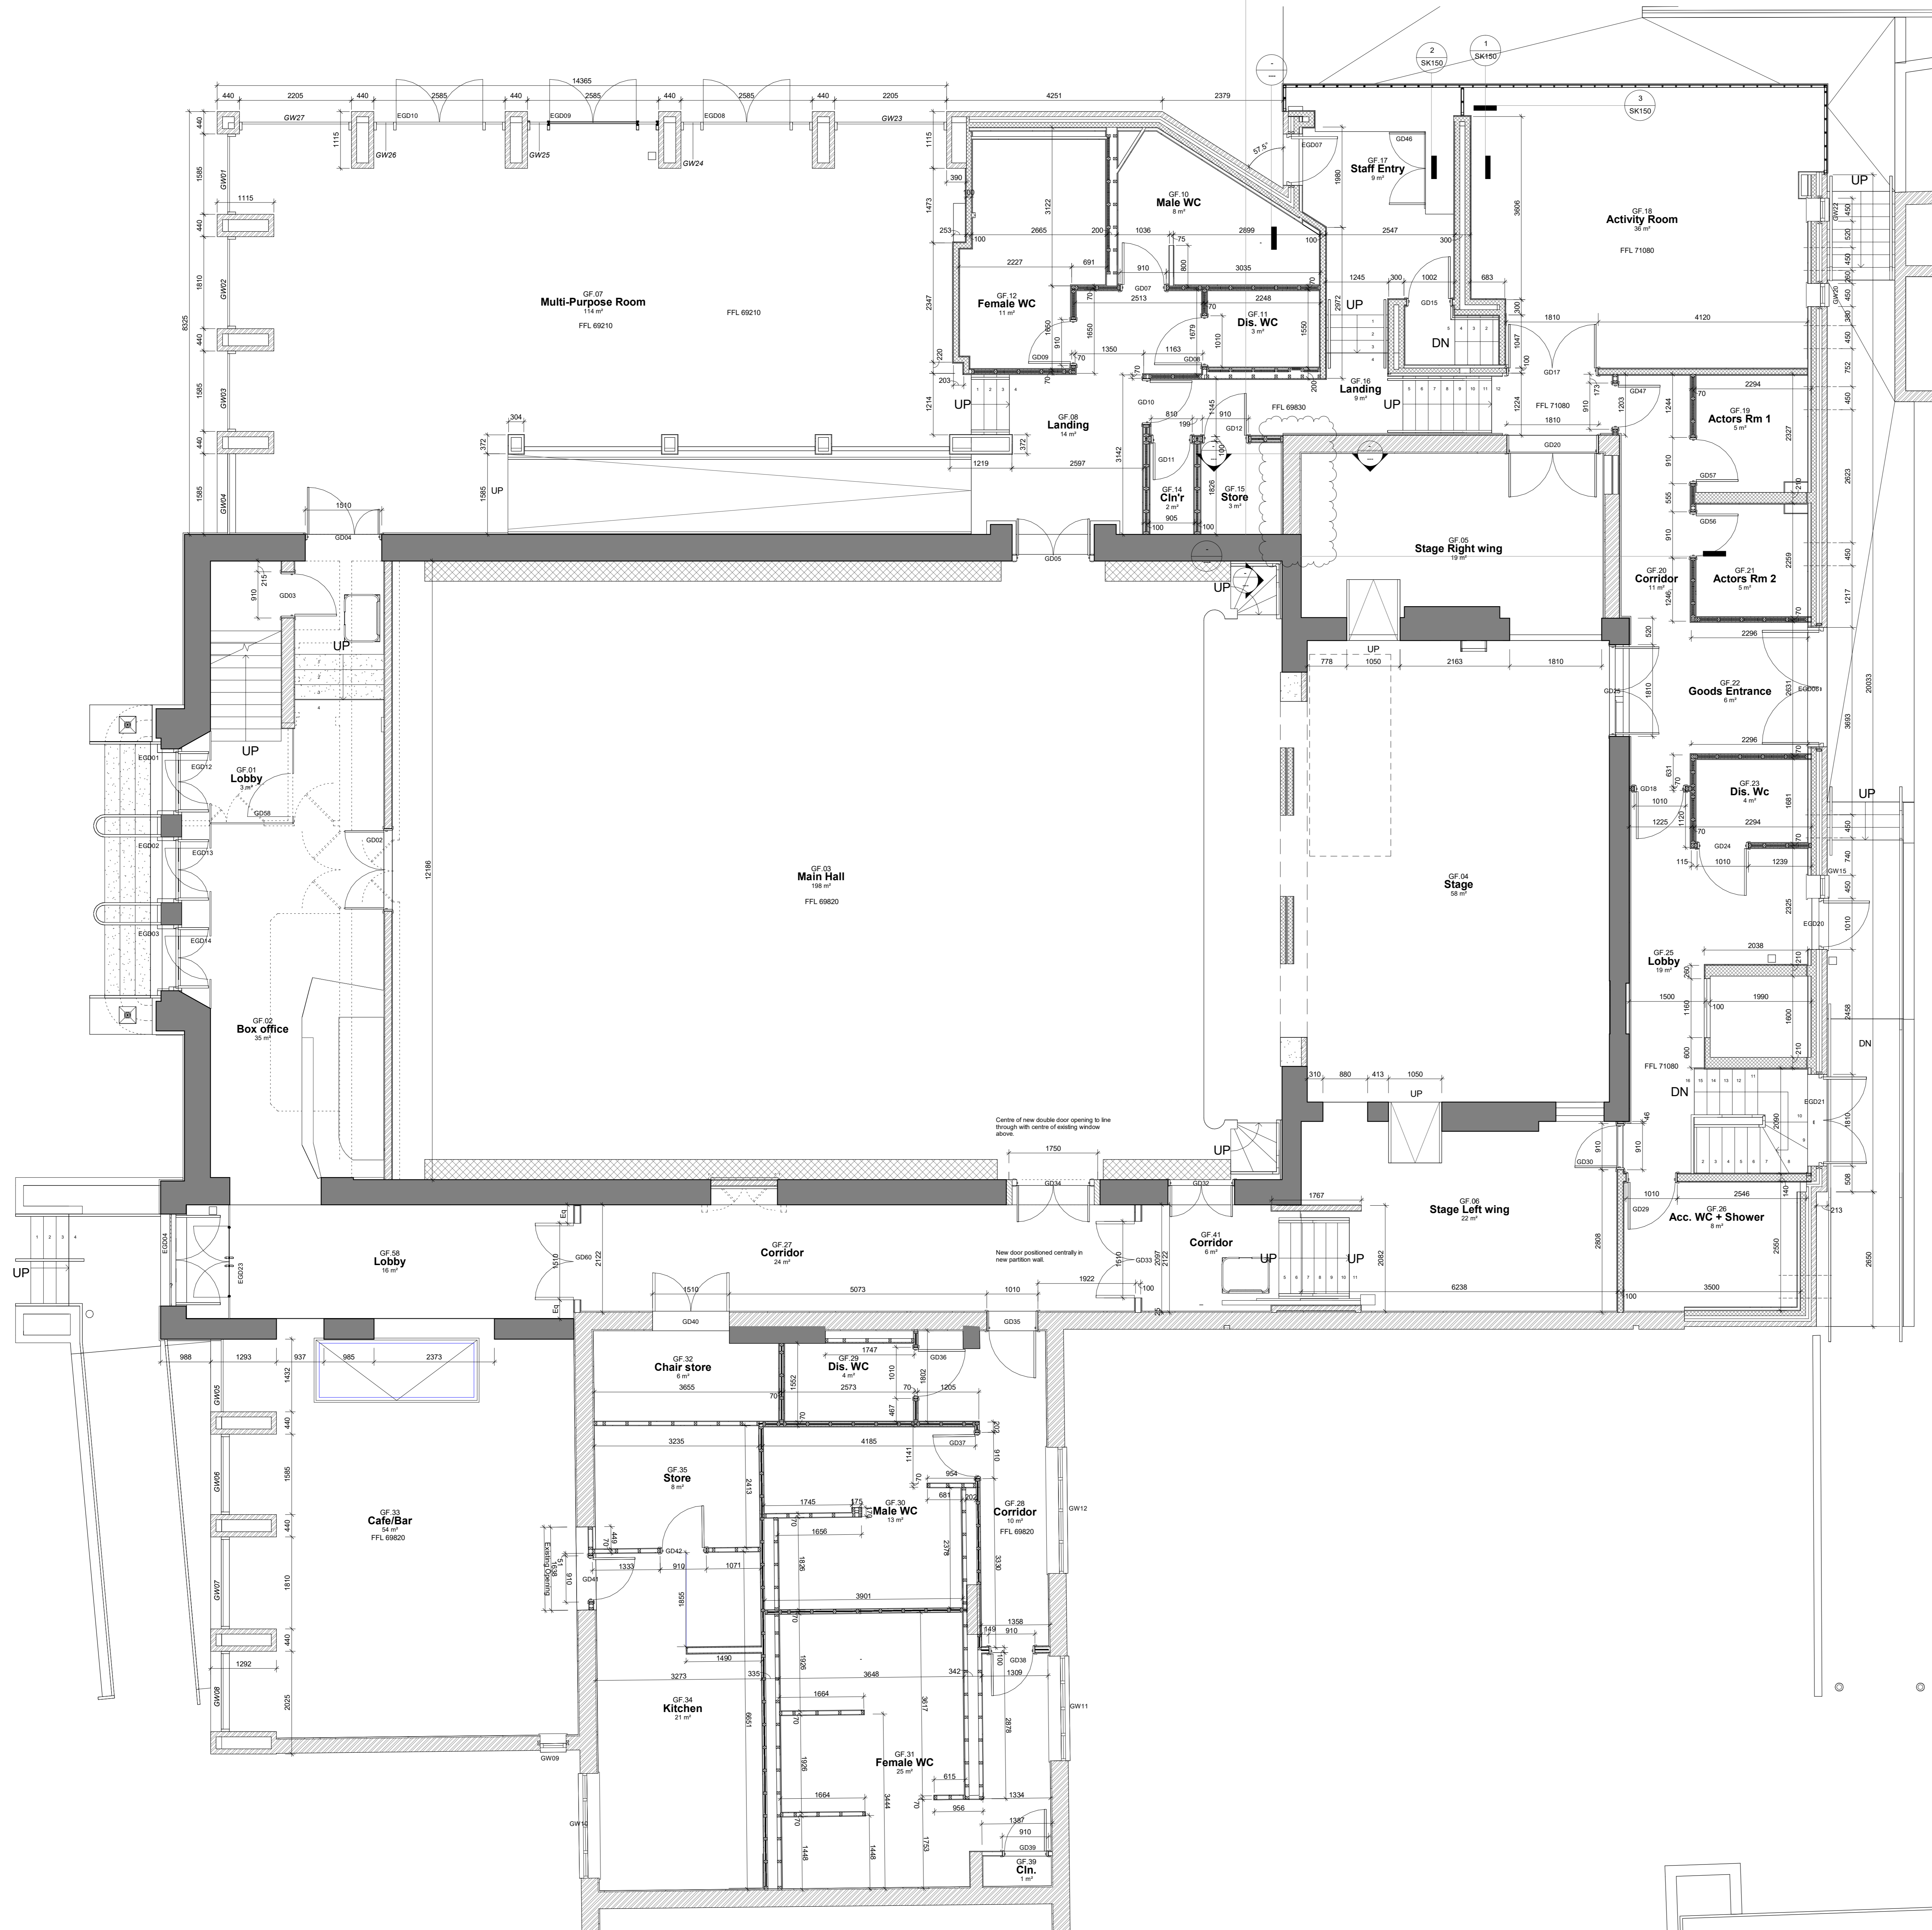

D	Overhead door F001	22/11/18	SA
F	Addition of new well as per this kitchen layout	05/11/18	SA
E	Notes added to F001 floor construction at roof level	11/11/18	SBP
D	Additional Dimensions added	04/10/18	SB
C	Current floor high levels corrected to 200.8 & 217 area Master & Draw	21/08/18	SBP
B	Notes in corridor change to double doors	17/8/18	SBP
A	Drawn added to SP12 and SP17	15/06/18	SB
A	Additional dimensions added	15/06/18	SB

Rev: Details Date: Checked by:

CONSTRUCTION

BROWN HILL HAYWARD BROWN
 CHARTERED ARCHITECTS
 GEORGIAN HOUSE 24 BRAD STREET LICHTFIELD STAFFS WS13 5PT
 TEL: 01828 2587 FAX: 01828 6500 E-mail: mh@brownhillhayward.co.uk

Client Tamworth Borough Council
Project Tamworth Assembly Rooms

Title Floor Plan Dimensions - Ground / First Floor

Scale	Client	Drawn By	Checked By	Drawing Number	Revision
1:50 @ A0		Jan'18	SB	SPF	3173 - 115 G

The copyright of this drawing and design is retained by the Architect and must not be copied or reproduced without written consent. All dimensions given are to be verified on site by the nominated contractor. Do not scale dimensions from this drawing.