


Rev	Description	By	Chk	Date
-	Issued to HBD / DWF for information	MW	HRP	23.08.10

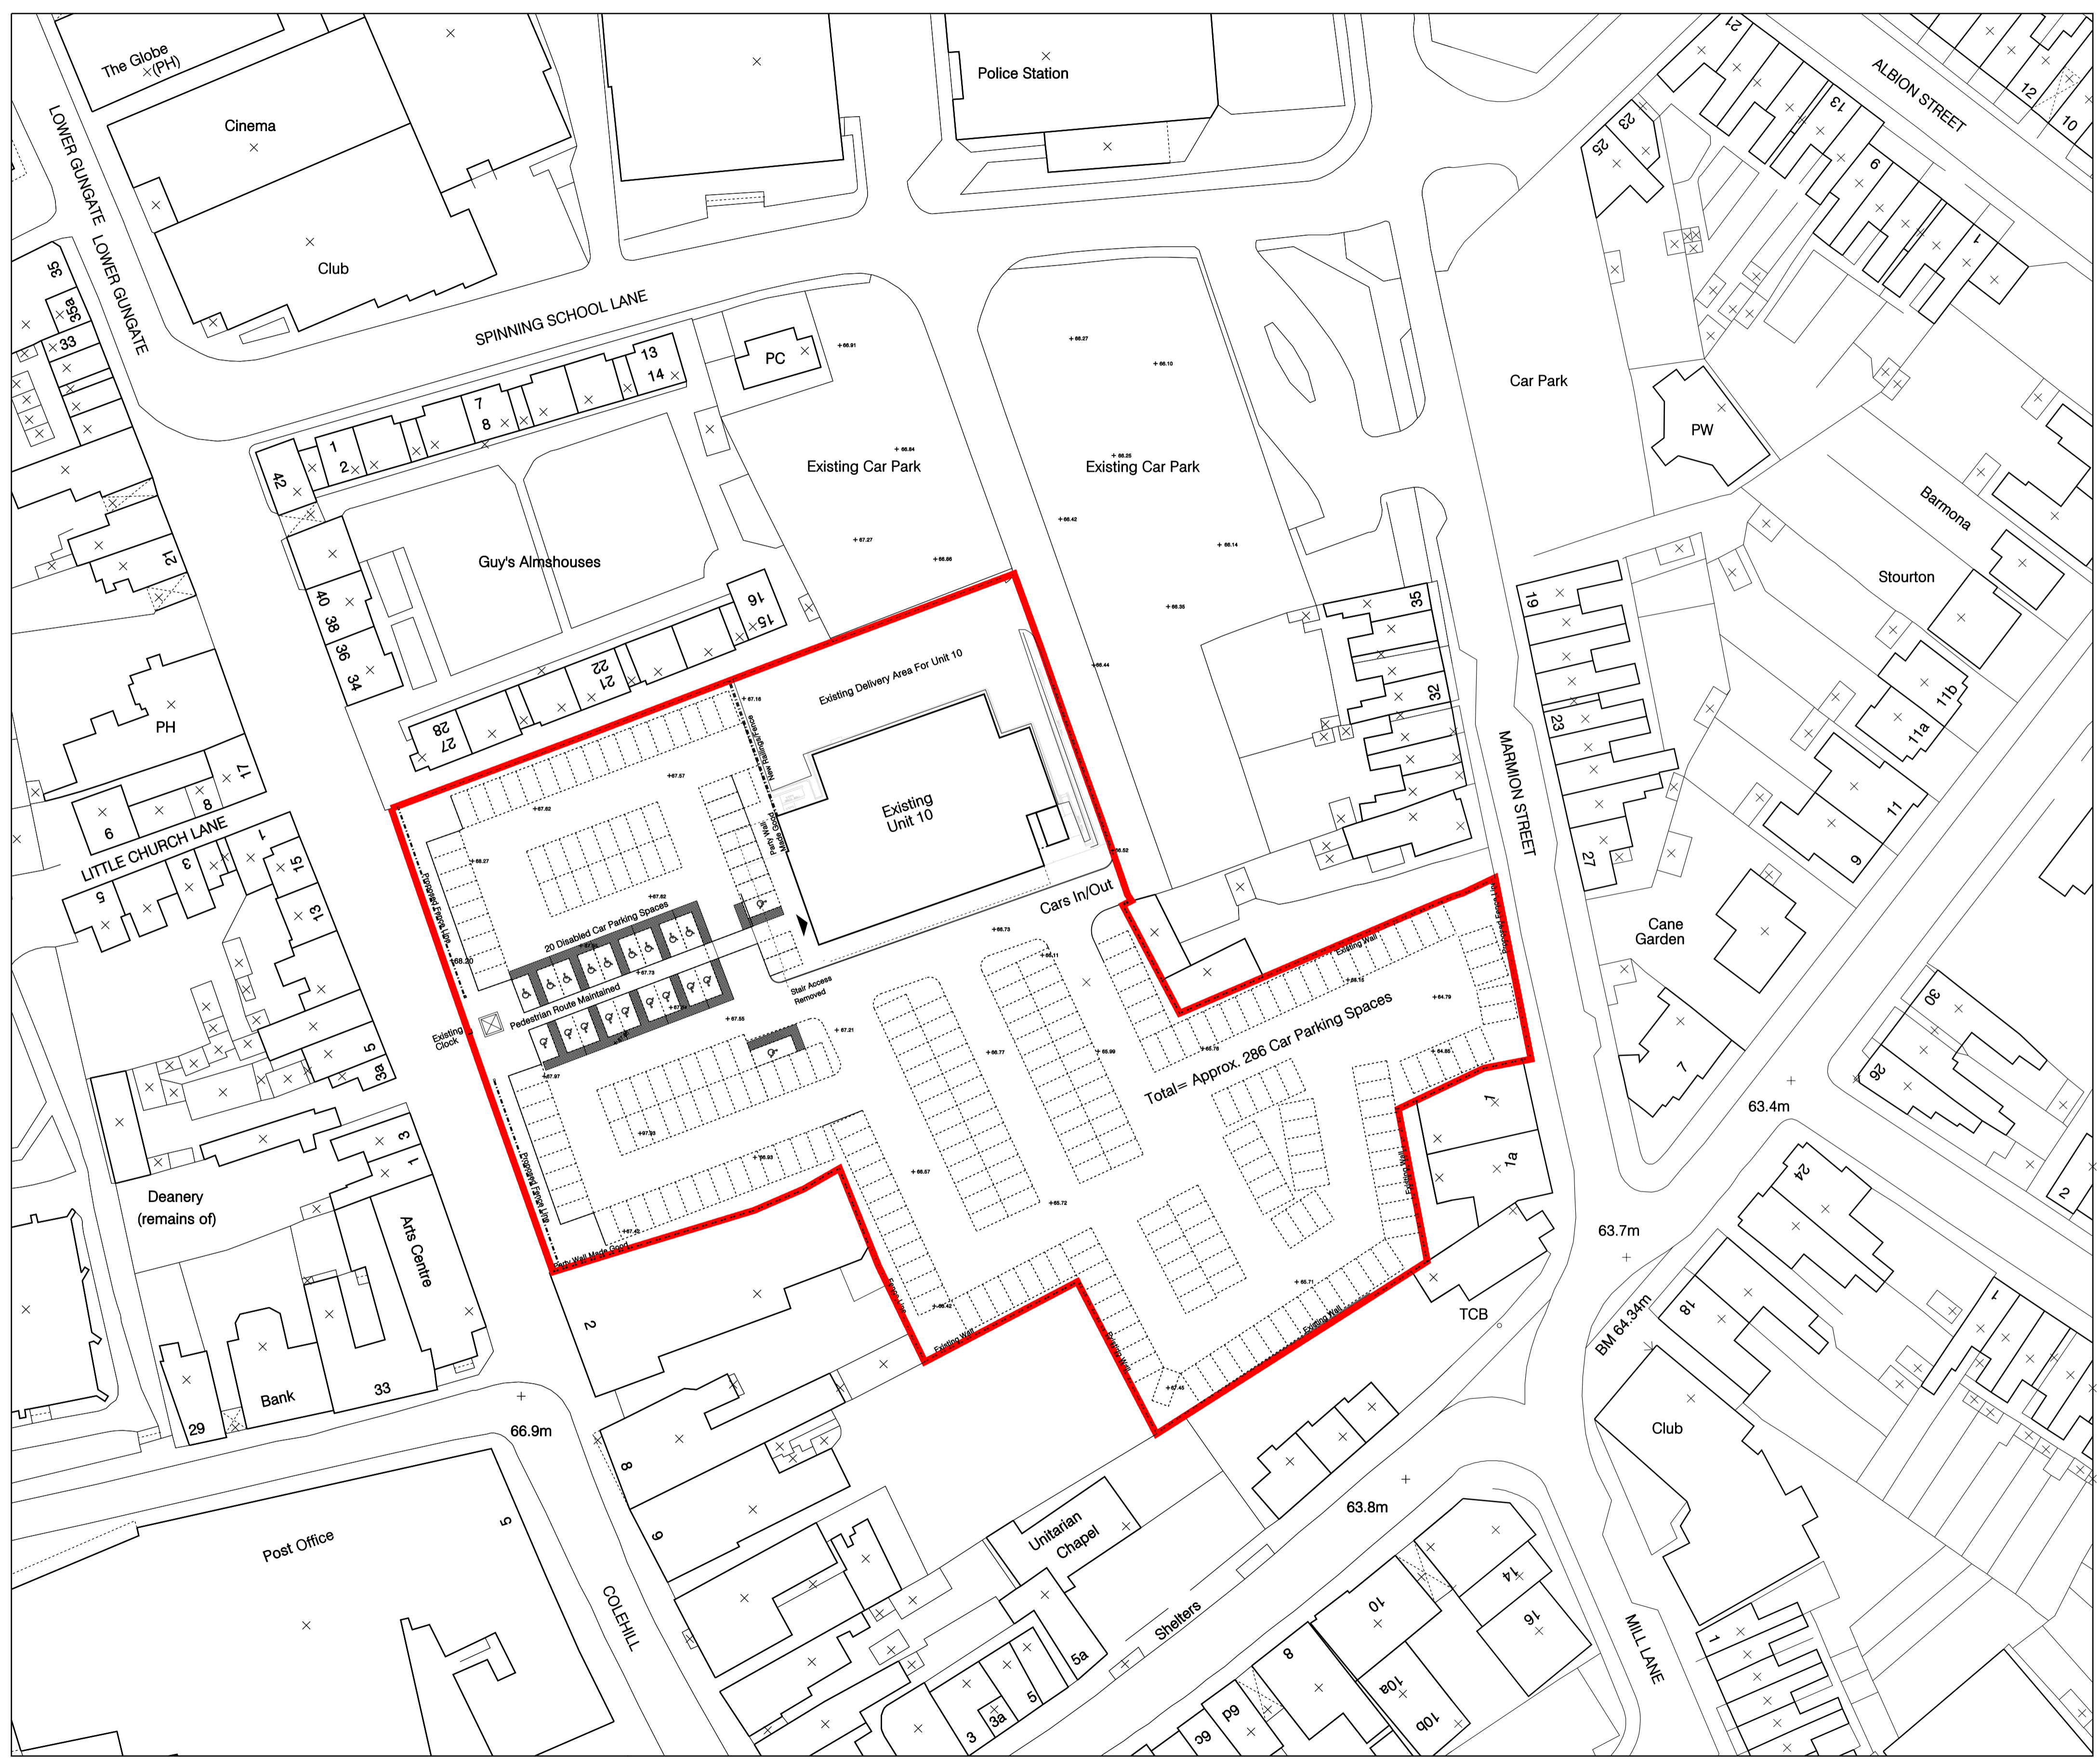

LEGEND:


- Extent of temporary car park
- Indicative parking layout

Project
PROPOSED SURFACE CAR PARK
 SPINNING SCHOOL LANE, TAMWORTH
 for Henry Boot Developments Limited

Title
 Extent of temporary car park

Drawn: SMF	Checked: MW	Approved: CM
Scale: 1:500 @ A1	Date: 23.08.10	Project No: M6911
Drawing No: L(01)26	Revision:	

ISSUED FOR INFORMATION

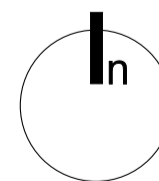

hurdrolland
 ARCHITECTS
 Chester House, Riverside
 New Bailey Street
 Manchester M4 5AQ
 Tel: 0161 832 5332
 Fax: 0161 832 5246