


LEGEND	
	LIGHT SWITCHES - ONE WAY   ONE WAY WITH NEON INDICATOR   ONE WAY ILLUMINATED   TWO WAY ILLUMINATED
	PELMET LIGHT
	WALL LIGHT
	CEILING LIGHTS - PENDANT   BULKHEAD   LED DOWNLIGHT
	CEILING MOUNTED LIGHT FITTING - KITCHEN/BATHROOM/SHOWER
	EXTERNAL WALL LIGHT
	BATHROOM STRIP LIGHT WITH SHAVER SOCKET
	SWITCHED SOCKET OUTLETS - SINGLE   DOUBLE
	SWITCHED SOCKET OUTLETS - SINGLE   DOUBLE HIGH LEVEL - ABOVE WORKTOP
	FRIDGE SOCKET WITH REMOTE NEON SWITCH
	CABLE OUTLET AND JUNCTION BOX
	SWITCHED SPUR WITH CABLE OUTLET AND NEON INDICATOR
	SWITCHED   UNSWITCHED SPUR POINT
	COOKER CONTROL   COOKER CONTROL WITH SOCKET
	CONSUMER UNIT
	TELEVISION   TELEVISION / VHF AERIAL   SATELLITE SOCKET
	SOCKET WITH REMOTE SWITCH FOR OPTIONAL FIREPLACE
	BT TELEPHONE OUTLET
	ENTRY PHONE / SPEECH MODULE / SECURITY PANEL
	PROGRAMMABLE ROOM THERMOSTAT / AIRING CUPBOARD
	ROOM THERMOSTAT (1500mm FROM FFL ABOVE LIGHT SWITCHES)
	DOOR BELL / PUSH BUTTON
	SECURITY MAGNETIC CONTACT
	OPTICAL SMOKE DETECTOR / SOUNDER
	EMERGENCY PULL CORD
	VENTILATION BOOST BUTTON
	FLUORESCENT LIGHT
	CEILING EXTRACT FAN
	AUDIBLE WARNING DEVICE
	WALL EXTRACT FAN

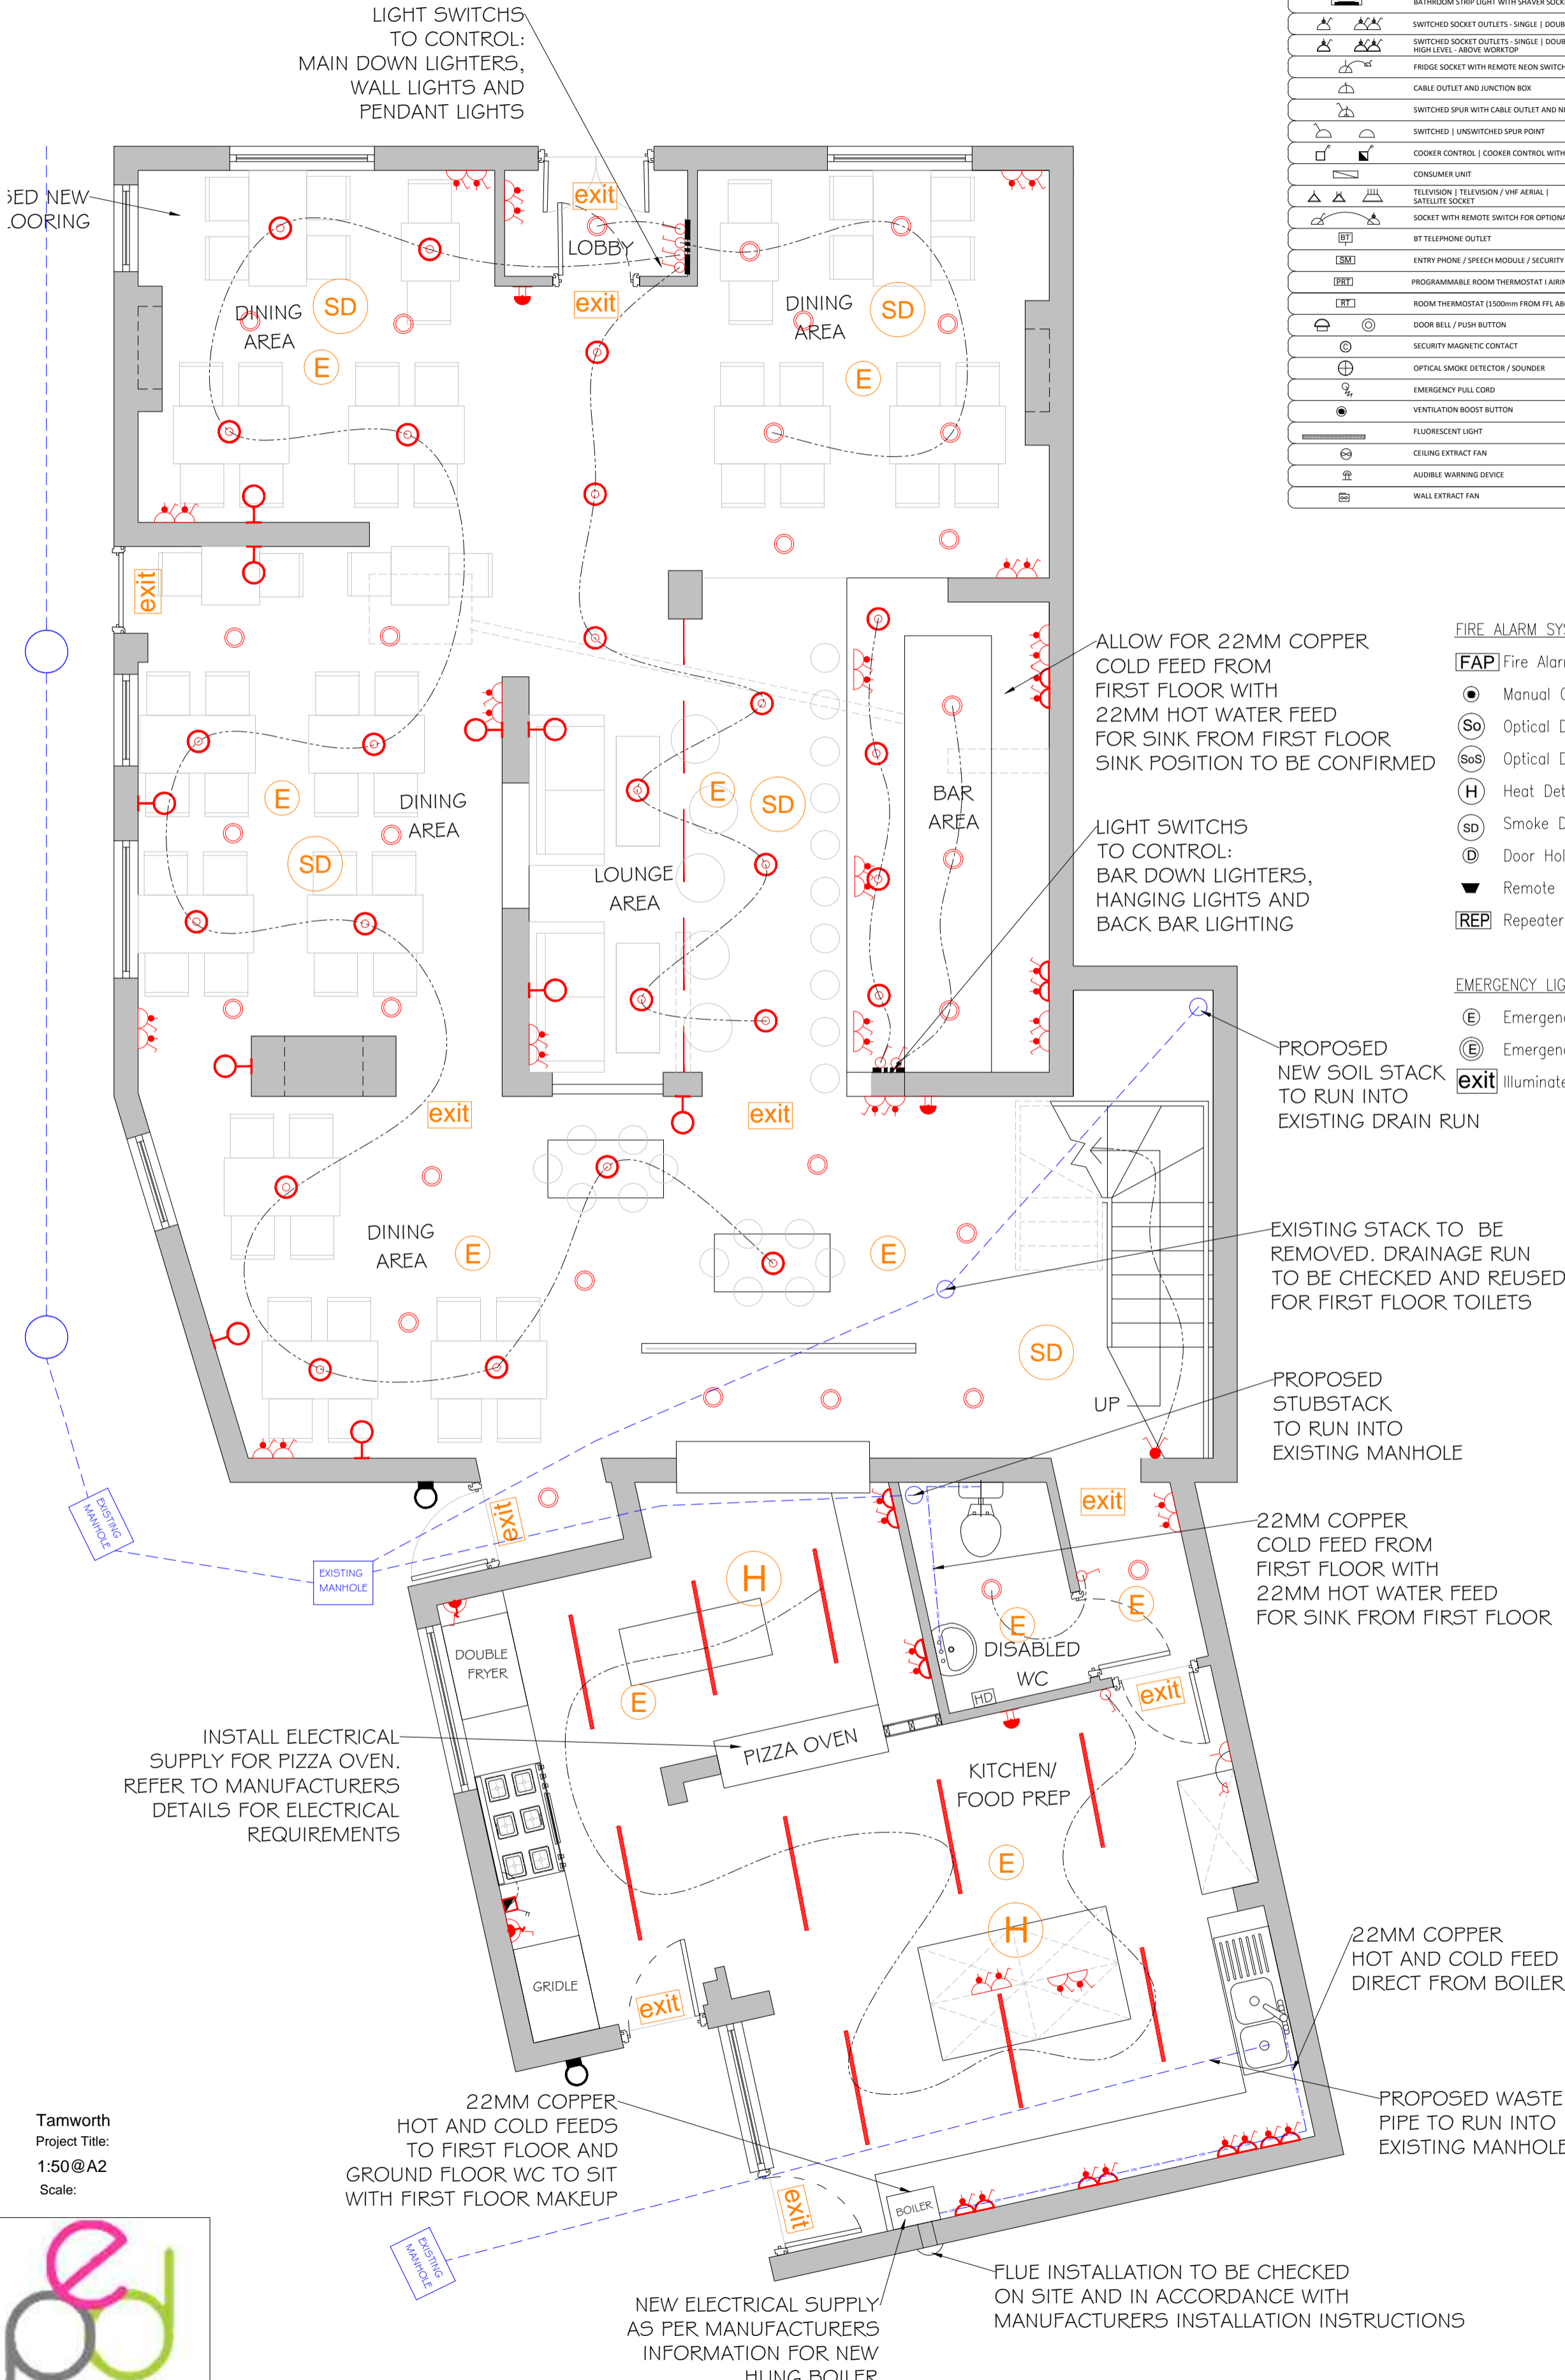

- FIRE ALARM SYSTEMS**
- FAP** Fire Alarm Panel
  - Manual Call Point
  - Optical Detector
  - Optical Detector With Sounder
  - Heat Detector
  - Smoke Detector
  - Door Holder
  - Remote Indicator
  - REP** Repeater Panel

- EMERGENCY LIGHTING SYSTEMS**
- Emergency Light - Internal
  - Emergency Light - External
  - exit** Illuminated Emergency Exit Sign

Tamworth  
Project Title:  
1:50@A2  
Scale:



PROPOSED GROUND FLOORPLAN